



Partial Renovation Headquarters 1st Floor

Northeast Kansas Child Victims Task Force


Presented to the Joint Committee on State Building Construction
October 29th, 2018



Former Chemistry Section

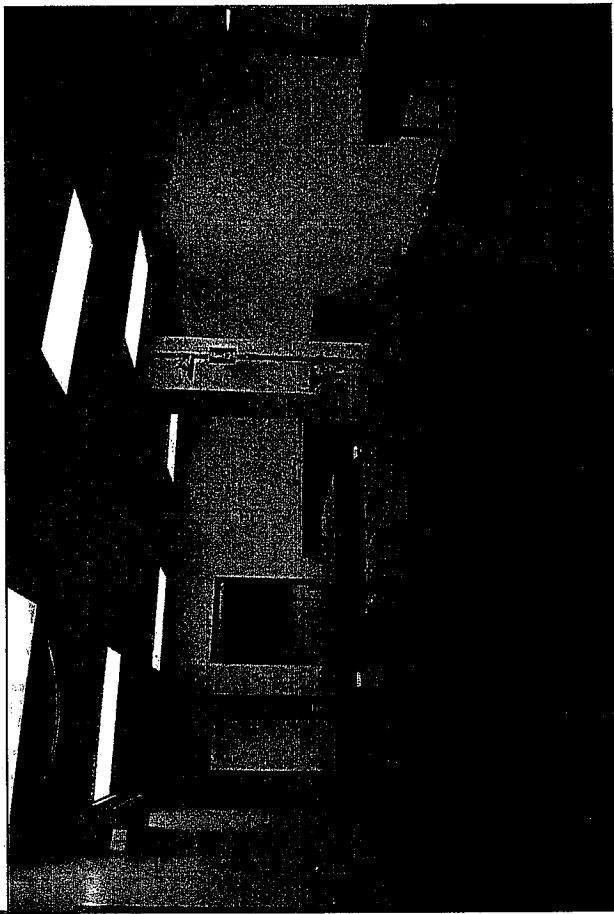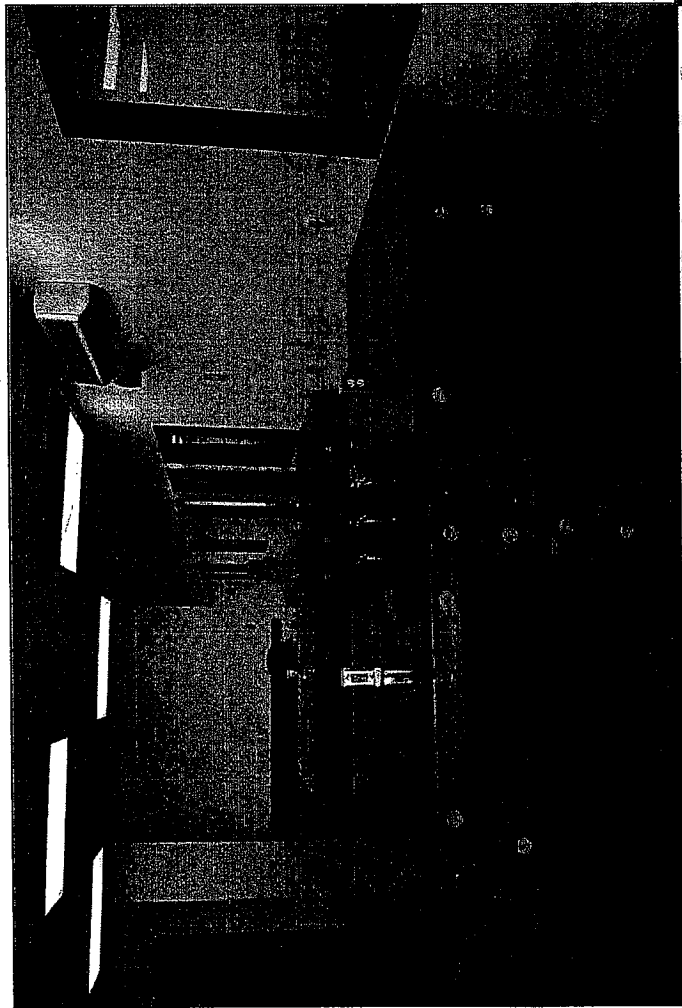

Non-functional space with built-in counters, cabinets, sinks, hoods, vents, tanks, and eye-wash stations.

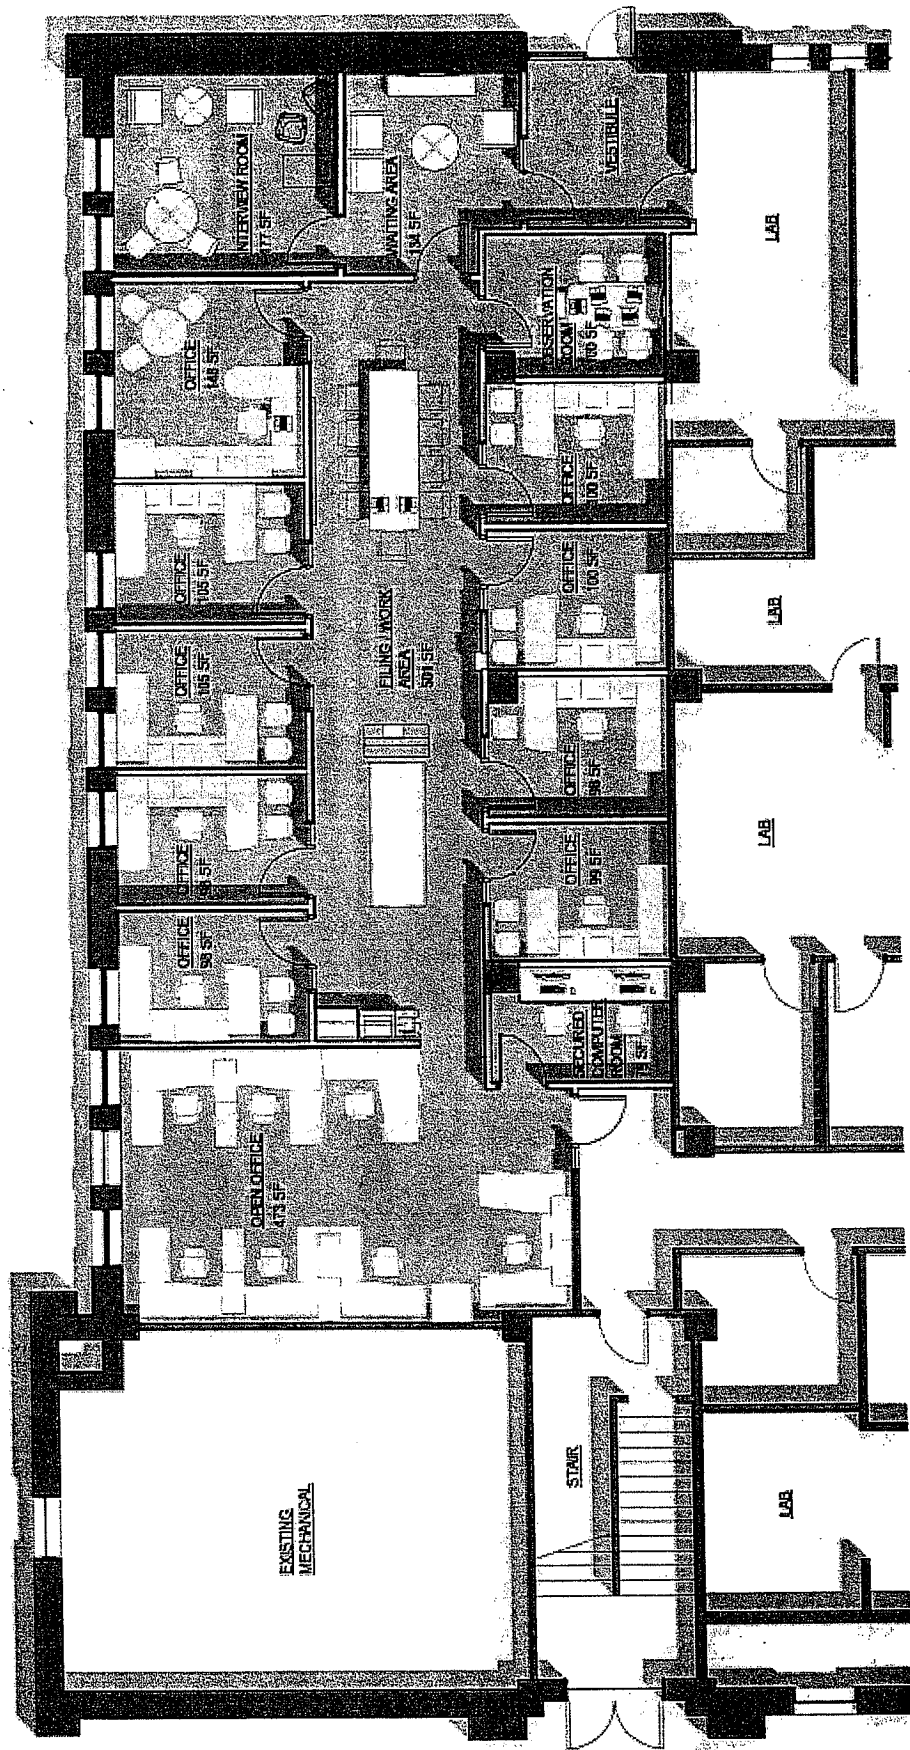

PROGRAMMATIC NEEDS:

- OFFICE SPACE**
 - 9 private Offices (approx. 1000 SF each)
 - 7-8 Open Workstations
- MEETING ROOMS**
 - Interview Room (intended for client interviews)
 - Observation Room (initially connected to Interview Room)
- SUPPORT SPACE**
 - Waiting Area (row 4-6)
 - Break Area (printer, Supplies, etc.)
 - File Storage
 - Secured Computer Room




First Floor Partial Plan



SCALE: 1/8" = 1'-0"




Final Stages of Renovation

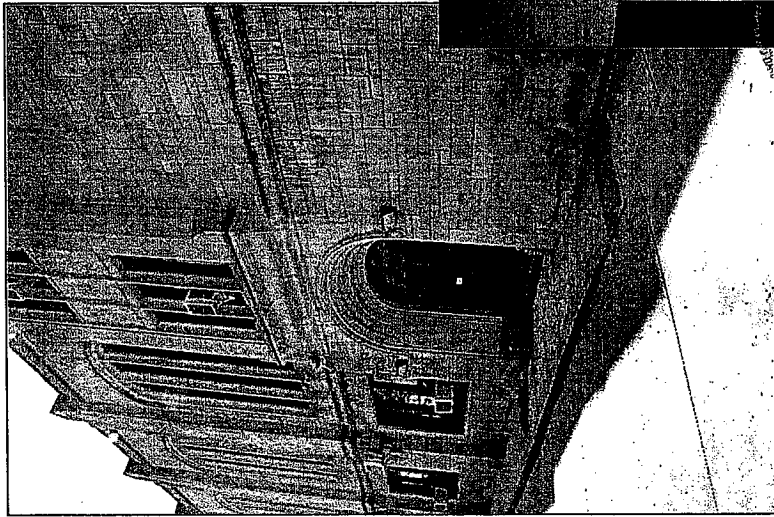

Exterior entry and vestibule.

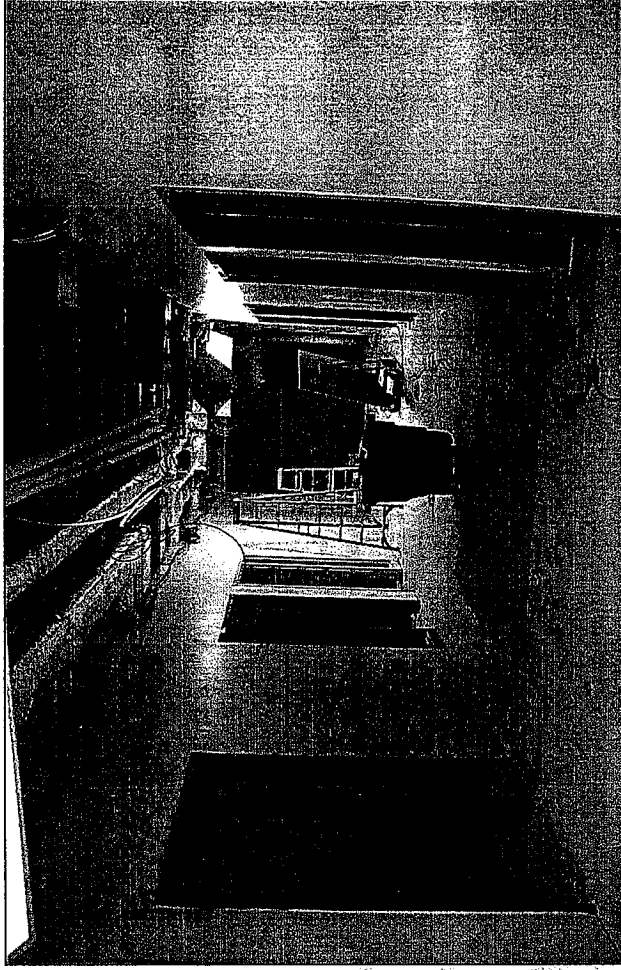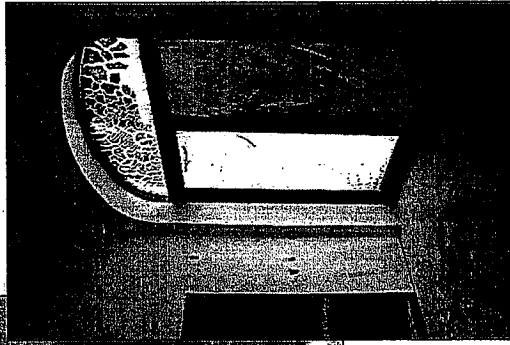


Private office and conference area (above), open work stations (below).

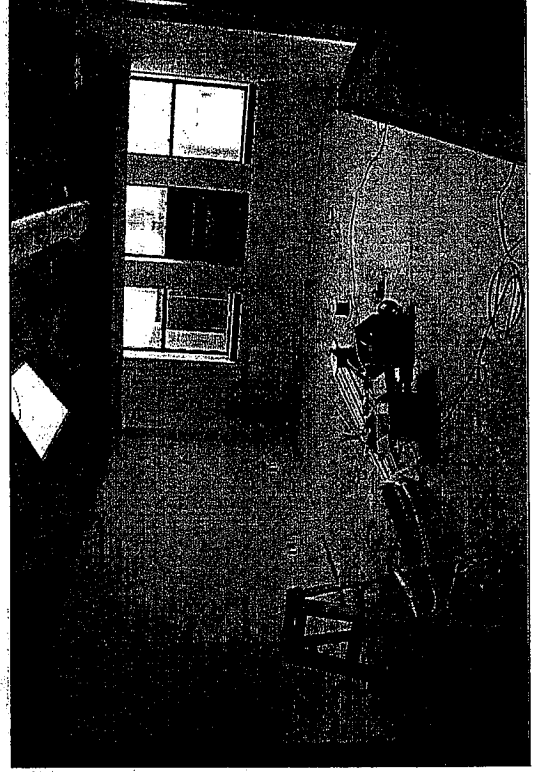


The project is expected to be materially complete by November 1st, 2018.

Northeast Kansas Child Victims Task Force

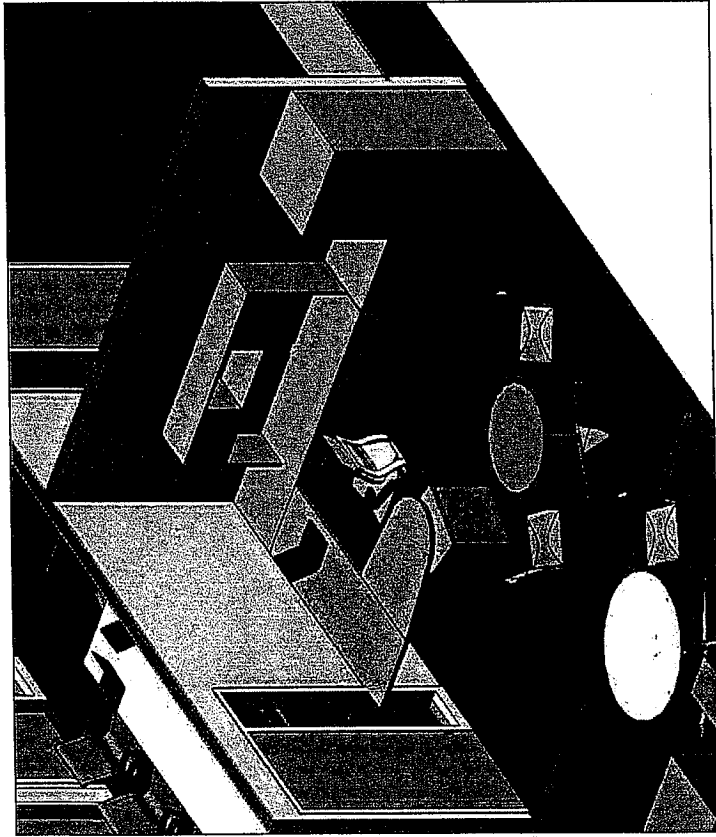

Some of its most important features include a "soft" interview room, an observation room, and a secured computer room where online sexual exploitation investigations will be conducted.

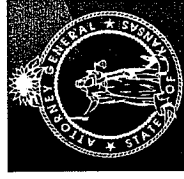

This space allows us to partner with other agencies and enhances our capacity to investigate and pursue charges against those who physically or sexually abuse children or exploit children online.

